



BLDG. TYPE 2 DRIVEWAY ELEVATION
PRELIMINARY

0' 4' 8' 16'
SCALE: 1/8" = 1'-0"



BLDG. TYPE 2 GARDEN ELEVATION
PRELIMINARY

0' 4' 8' 16'
SCALE: 1/8" = 1'-0"



BLDG. TYPE 2 LEFT ELEVATION
PRELIMINARY

0' 4' 8' 16'
SCALE: 1/8" = 1'-0"

BLDG. TYPE 2 RIGHT ELEVATION
PRELIMINARY

0' 4' 8' 16'
SCALE: 1/8" = 1'-0"

JUAN TABO
APARTMENTS
BERNALILLO COUNTY
ALBUQUERQUE, NEW MEXICO



WorldHQ@ORBArch.com



PRELIMINARY
NOT FOR
CONSTRUCTION

REVISIONS

△	
△	
△	
△	
△	

DATE: JANUARY 07,2020 ORB # 19-223

A3.23


BUILDING TYPE 2
ELEVATIONS

FILE: \\cf-server\JCF_008_Files\ORB_Drive\T\ORB\ORB_Job_Files\19-223_TMS_Juan_Tabo\Tabo\A336_BldgType3_Elevs.dwg USER: Usuario DATE: Feb, 10 2020 TIME: 10:31 am



BLDG. TYPE 3 GARDEN ELEVATION
PRELIMINARY

0' 4' 8' 16'
SCALE: 1/8" = 1'-0"

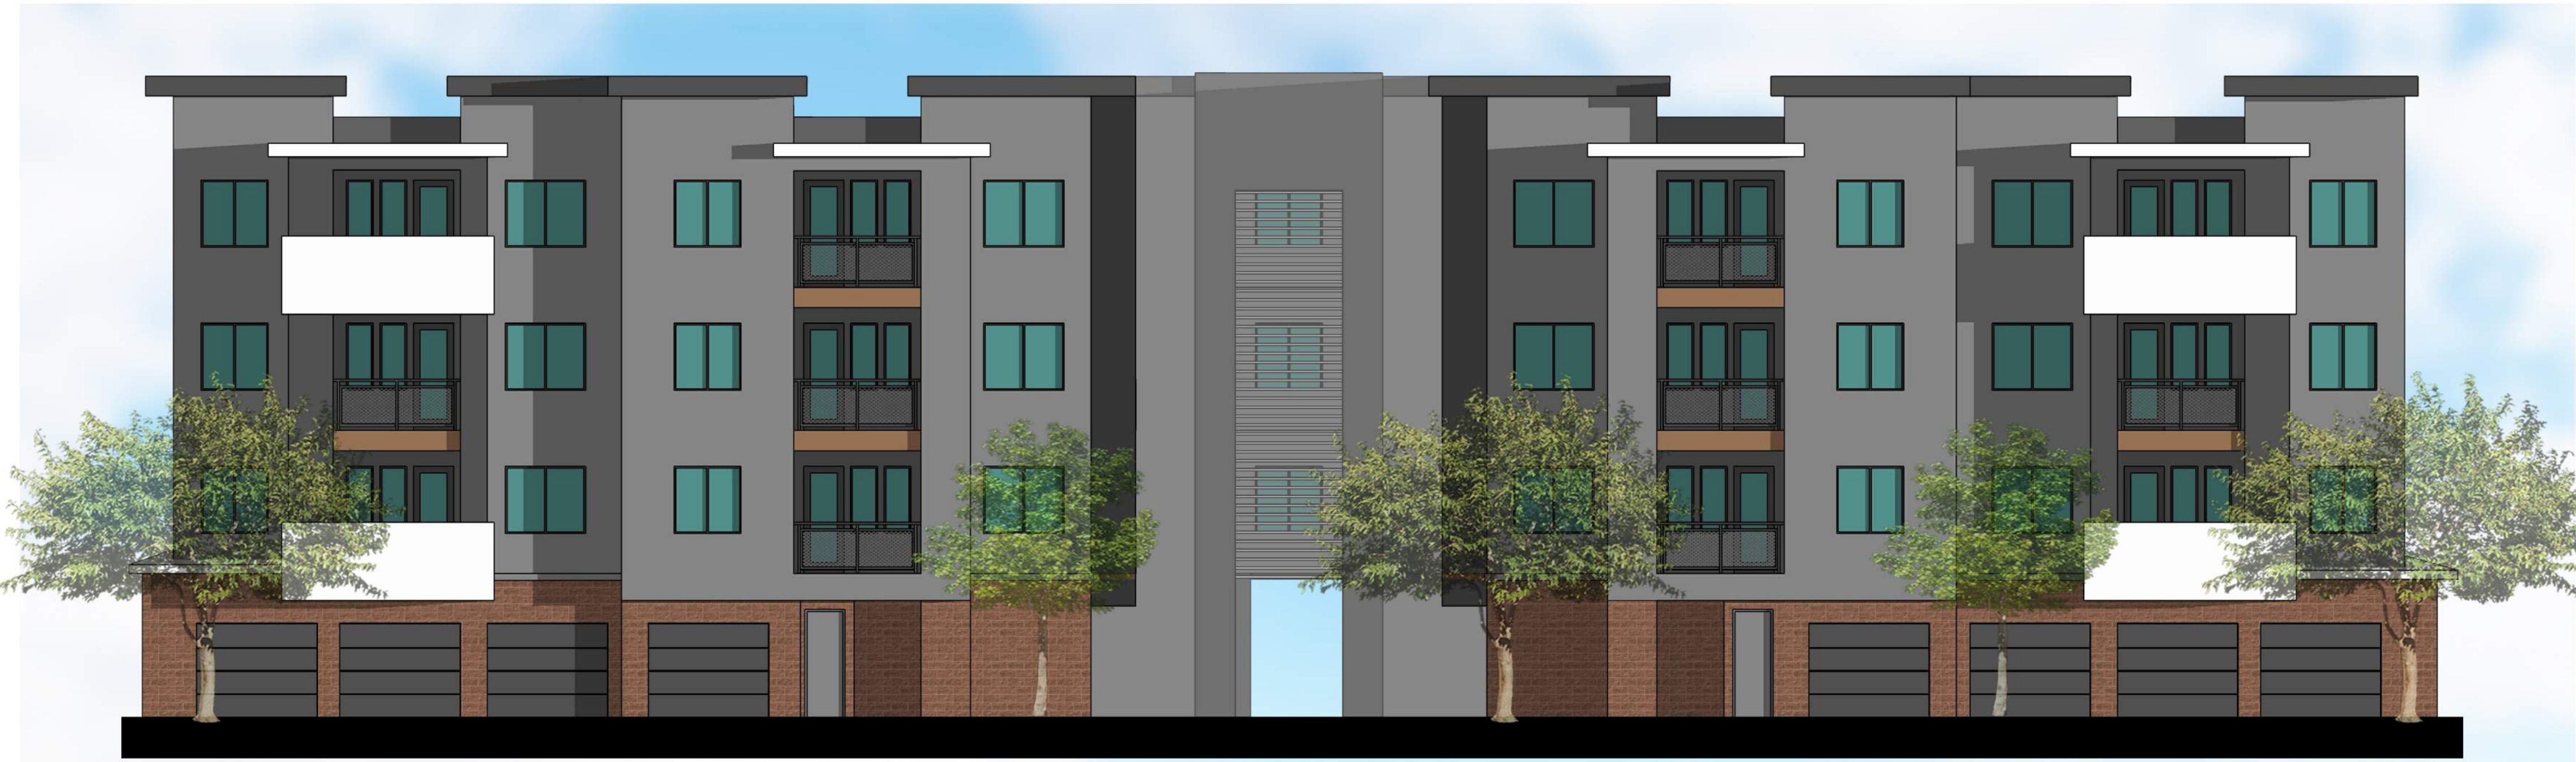

BLDG. TYPE 3 DRIVEWAY ELEVATION
PRELIMINARY

0' 4' 8' 16'
SCALE: 1/8" = 1'-0"

JUAN TABO
APARTMENTS
BERNALILLO COUNTY
ALBUQUERQUE, NEW MEXICO



WorldHQ@ORBArch.com




REVISIONS

△	
△	
△	
△	
△	
△	


DATE: JANUARY 07, 2020 ORB # 19-223

A3.36
BUILDING TYPE 3
ELEVATIONS


FILE: \\jcf-server\JCF_JOB Files\ORB Drive\T\ORB\ORB Job Files\19-223_TWS_Juan Tabo\CAD Files\Preliminary\19223_A336 Bldg Type3 Elevations.dwg USER: Usuario DATE: Feb, 10 2020 TIME: 10:29 am

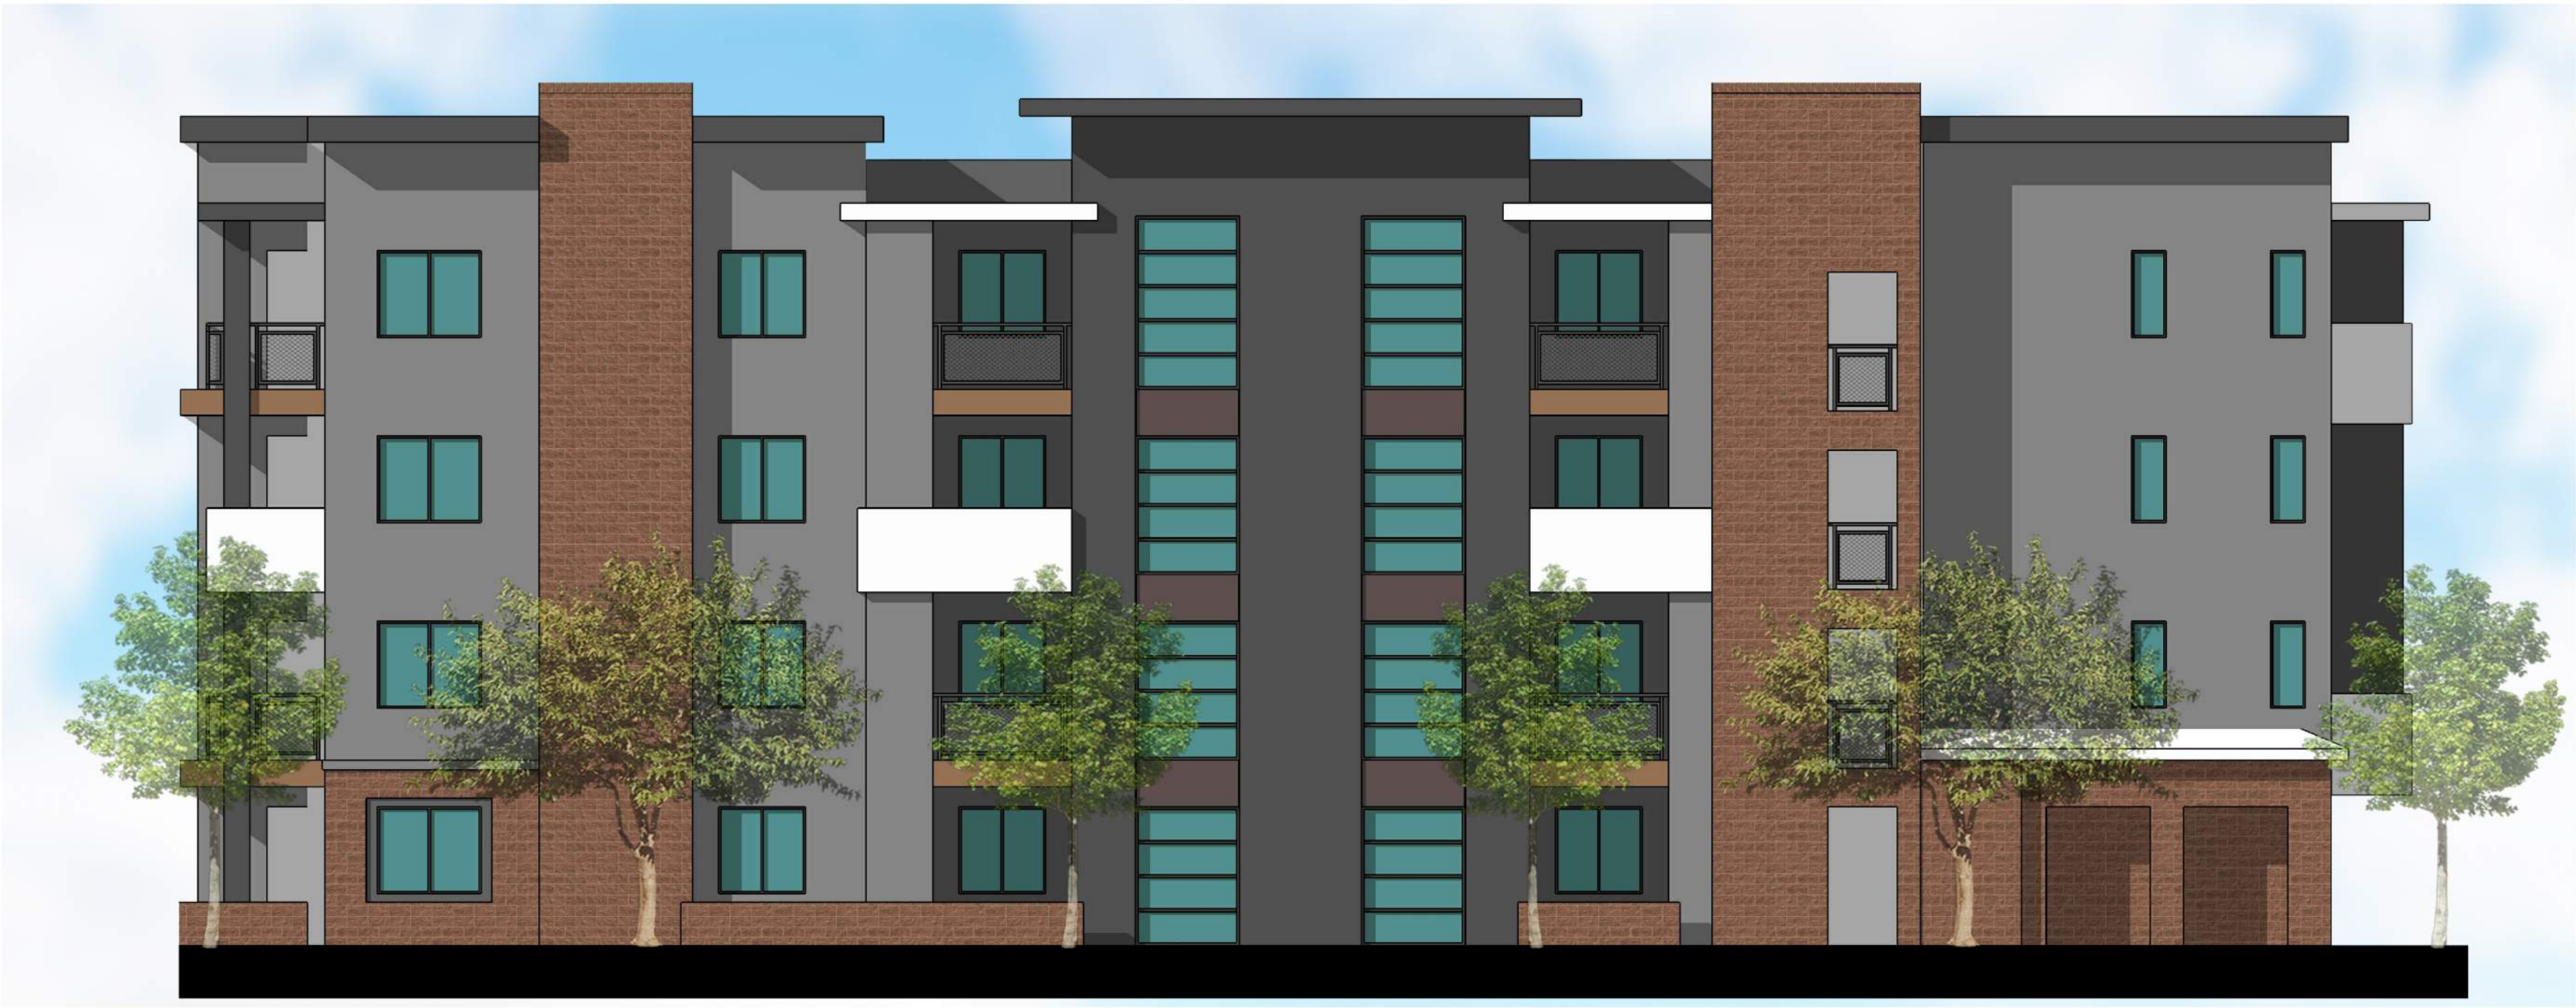

BLDG. TYPE 3 RIGHT ELEVATION
PRELIMINARY

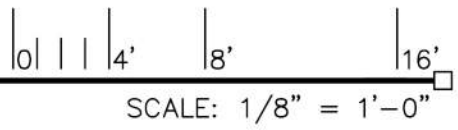

BLDG. TYPE 3 LEFT ELEVATION
PRELIMINARY

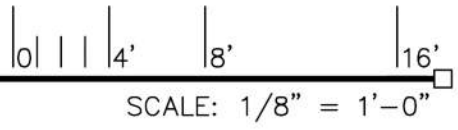

JUAN TABO
APARTMENTS
BERNALILLO COUNTY
ALBUQUERQUE, NEW MEXICO



WorldHQ@ORBArch.com



PRELIMINARY
NOT FOR
CONSTRUCTION

REVISIONS

△	
△	
△	
△	
△	

DATE: JANUARY 07, 2020 ORB # 19-223

A3.37

BUILDING TYPE 3
ELEVATIONS